



Schnitt A-A M. 1:500

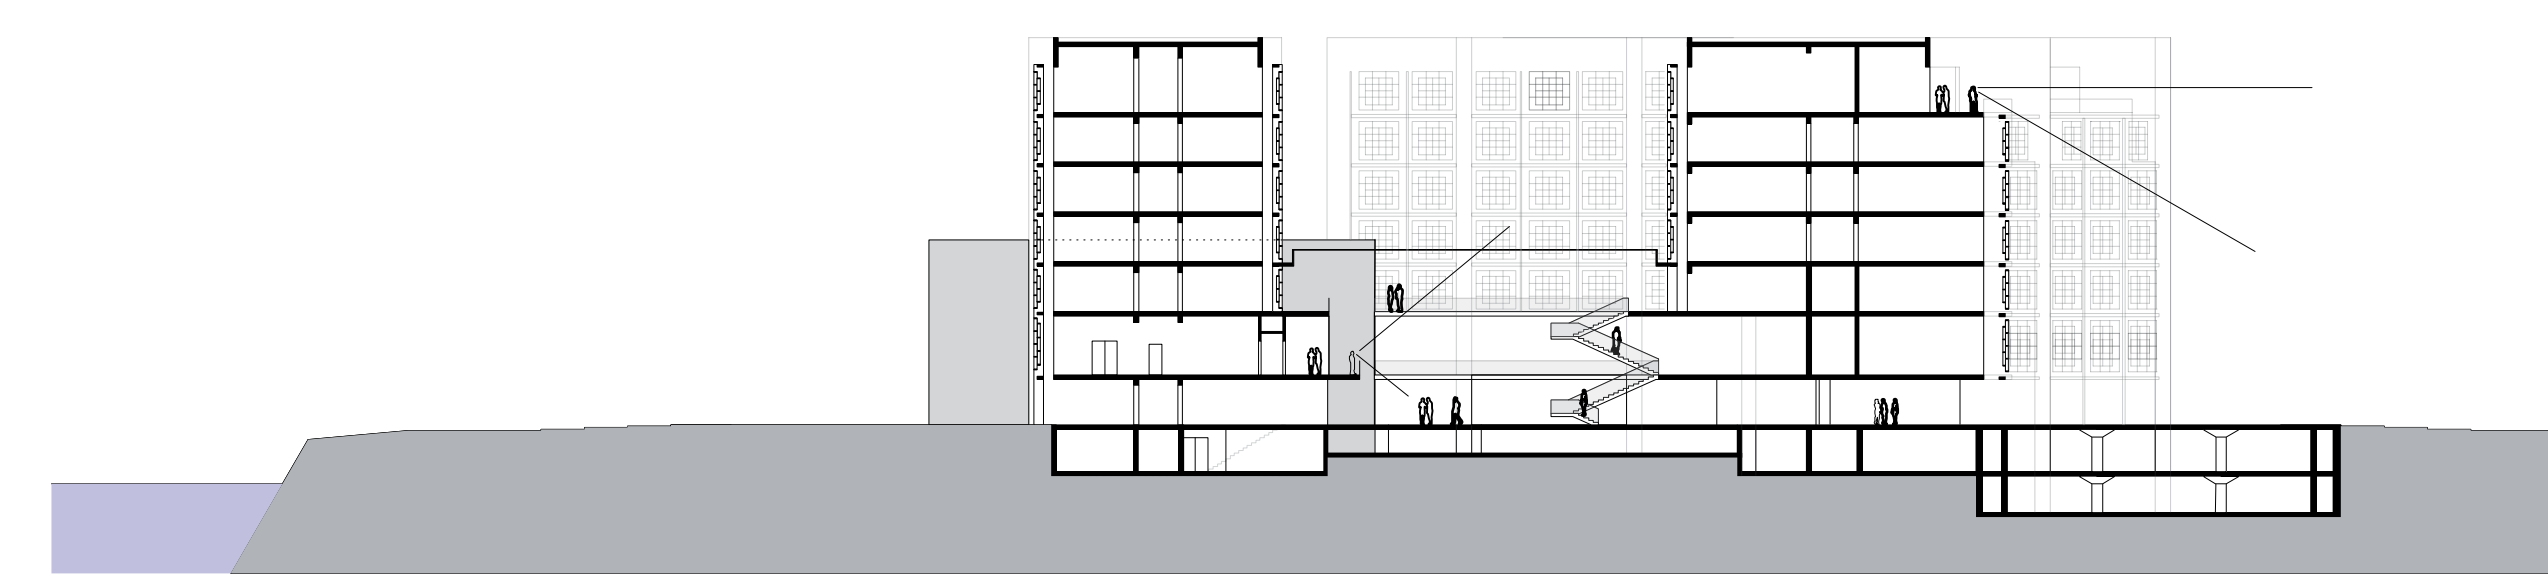


Schnitt B-B M. 1:500



Lageplan M. 1:500

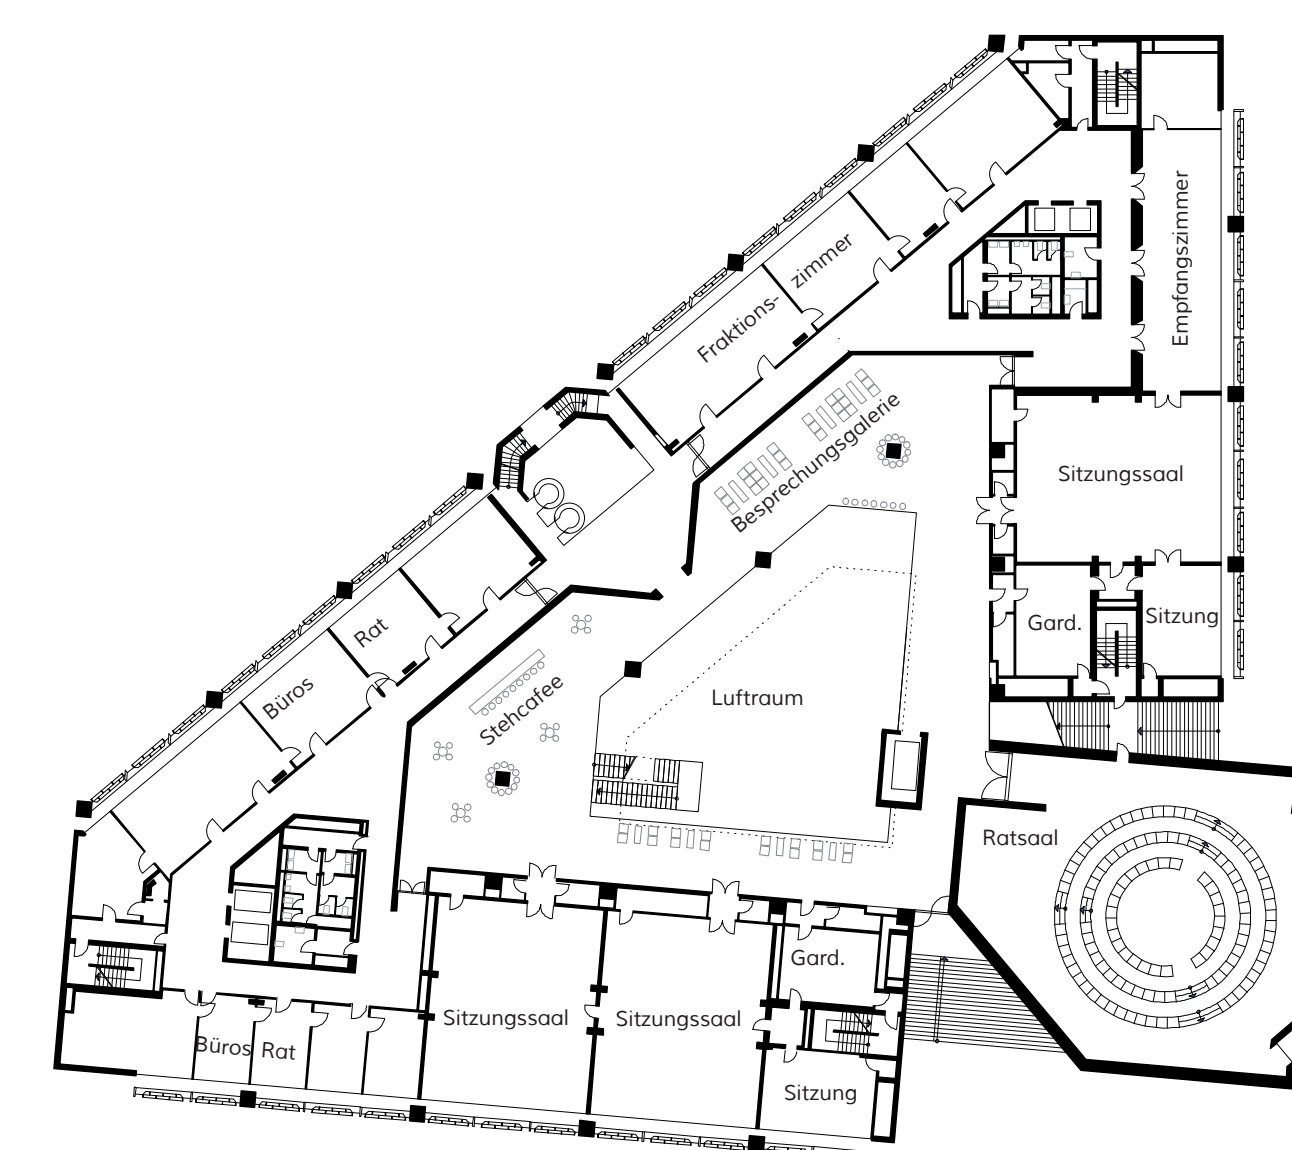

Grundriss EG (jetzt 1.OG) M. 1:500

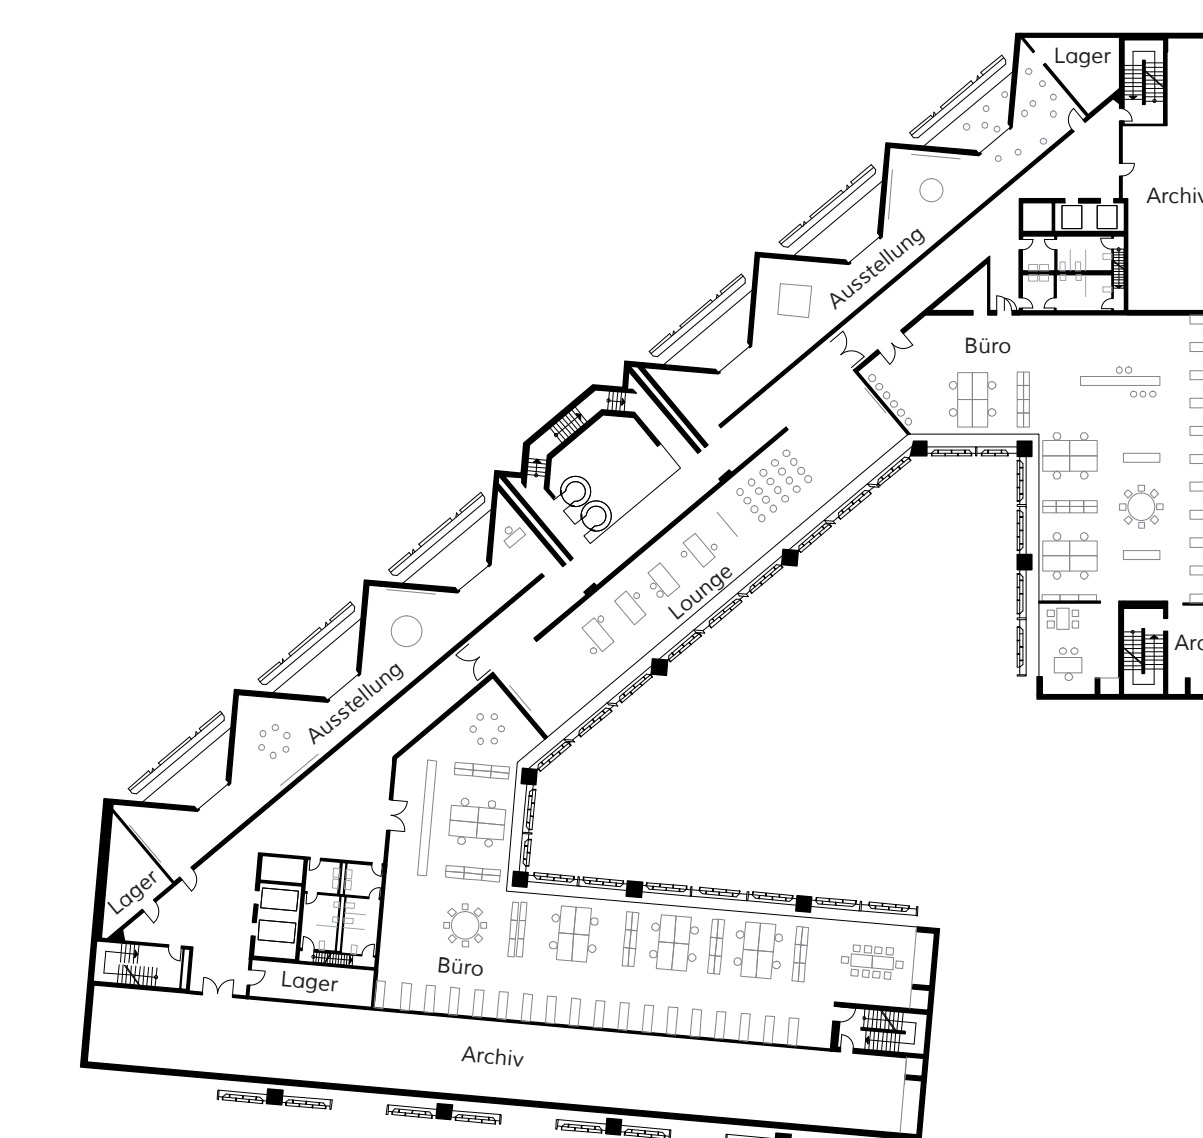

5. OG GRUNDRISS M. 1:500



Grundriss 1.UG (neue Eingangsebene) M. 1:500